
1 1st FLOOR PLAN SCALE: 1/8" = 1'-0"

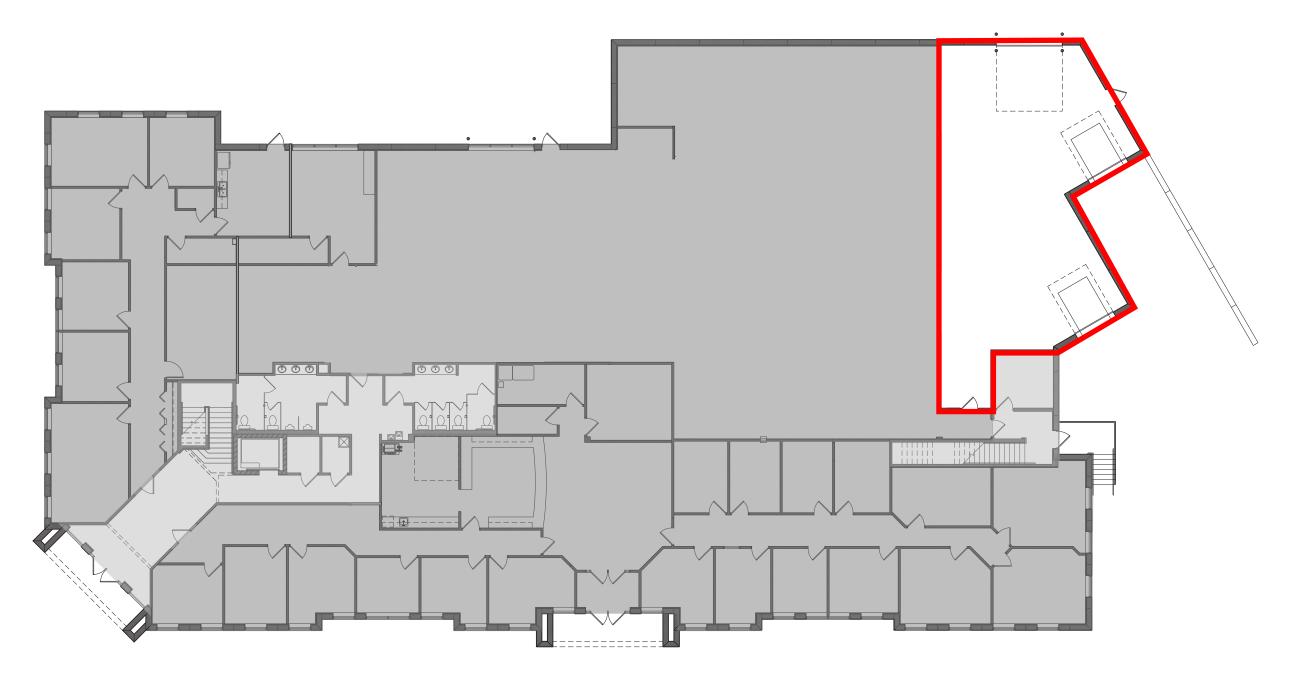

NORTH

2970 Judicial Road Burnsville, Minnesota

LAMPERT ARCHITECTS

420 Summit Avenue St. Paul, MN 55102 Phone:763.755.1211 Fax:763.757.2849 Iampert@lampert-arch.com

EFH CO. General Contractor 2999 W. County Road 42, Suite 206 Burnsville, MM 55306 592-890-6476 Fax Info@thrac.or

rright 2016 ord Lompert Architects, P.A. ject Designer:

Copyright 2016
Leonord Lompert Architects, P.A.
Project Designer:
Drawn By:
Checked By: LL
Revisions
4/16/18 MASTER PLAN

1st FLOOR MASTER PLAN

Sheet Number