


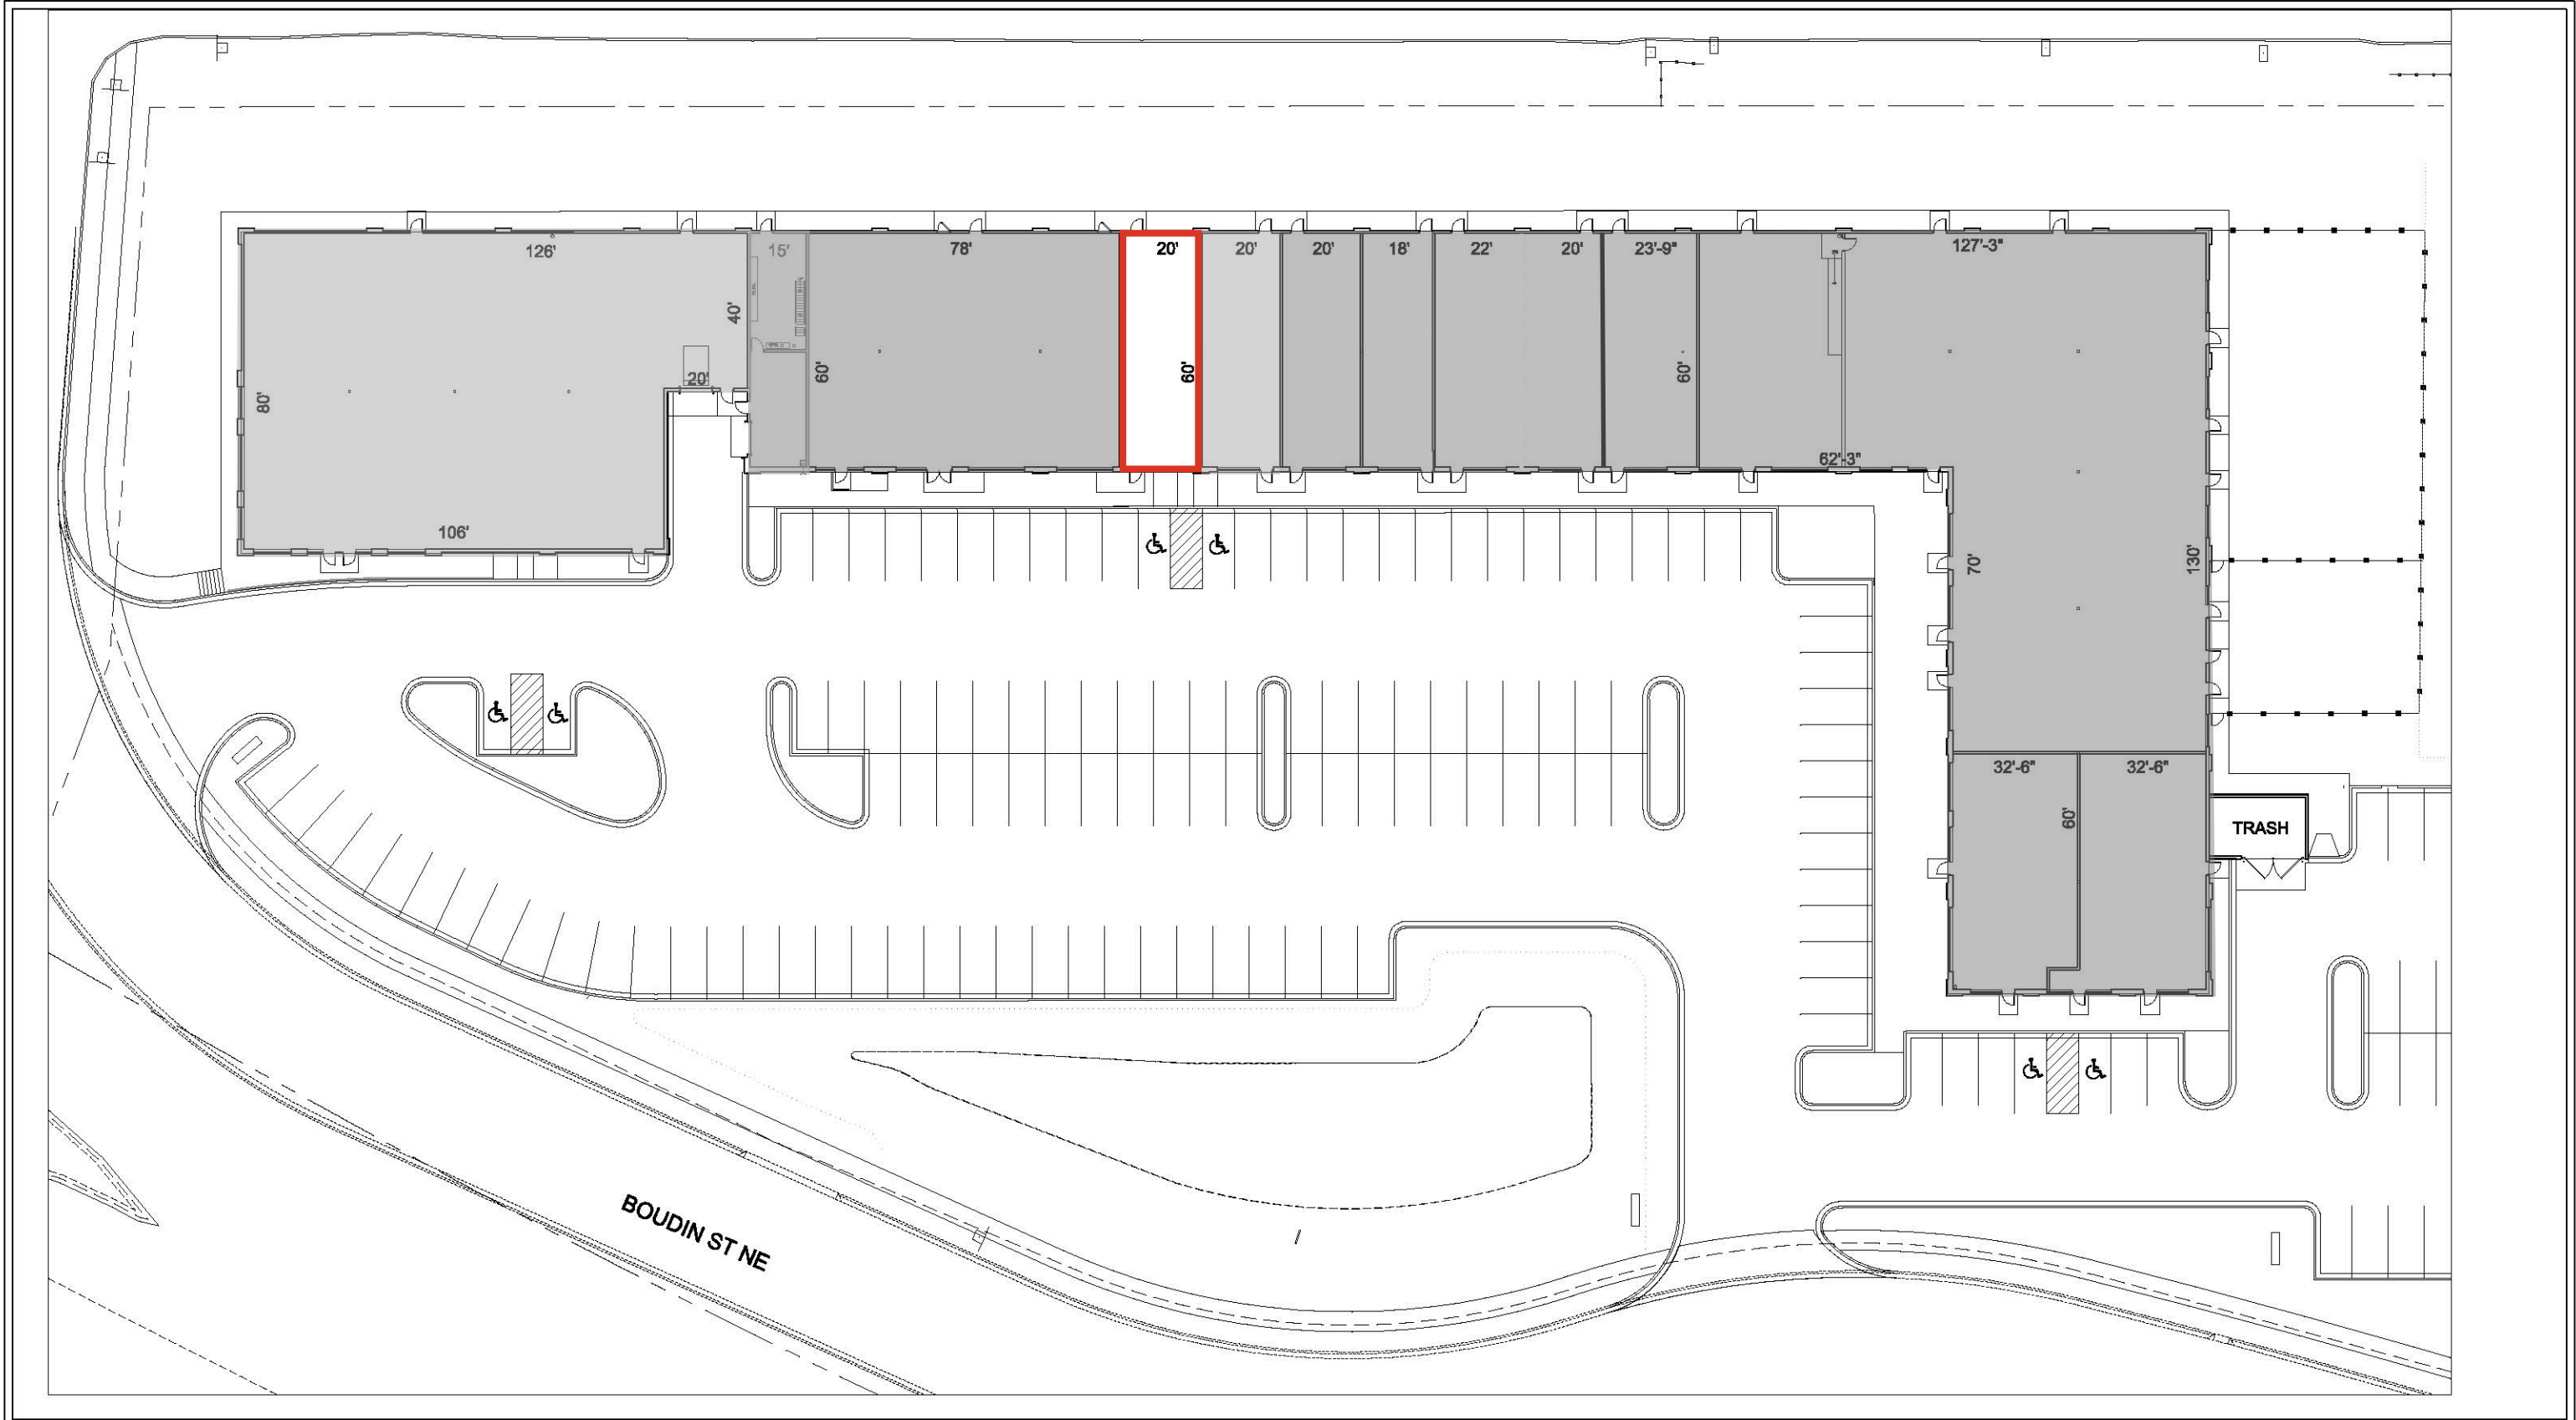

**ARCHITECTURAL
CONSORTIUM L.L.C.**

901 North 3rd Street
Minneapolis, MN 55401

612-436-4030
Fax 612-692-9960

BOUDIN CROSSINGS
PRIOR LAKE, MN

FLOOR PLAN

PROJECT NUMBER: 08-1036-01
ISSUED DATE: 10-18-11
DRAWN BY: BL
CHECKED BY: KA

A1