



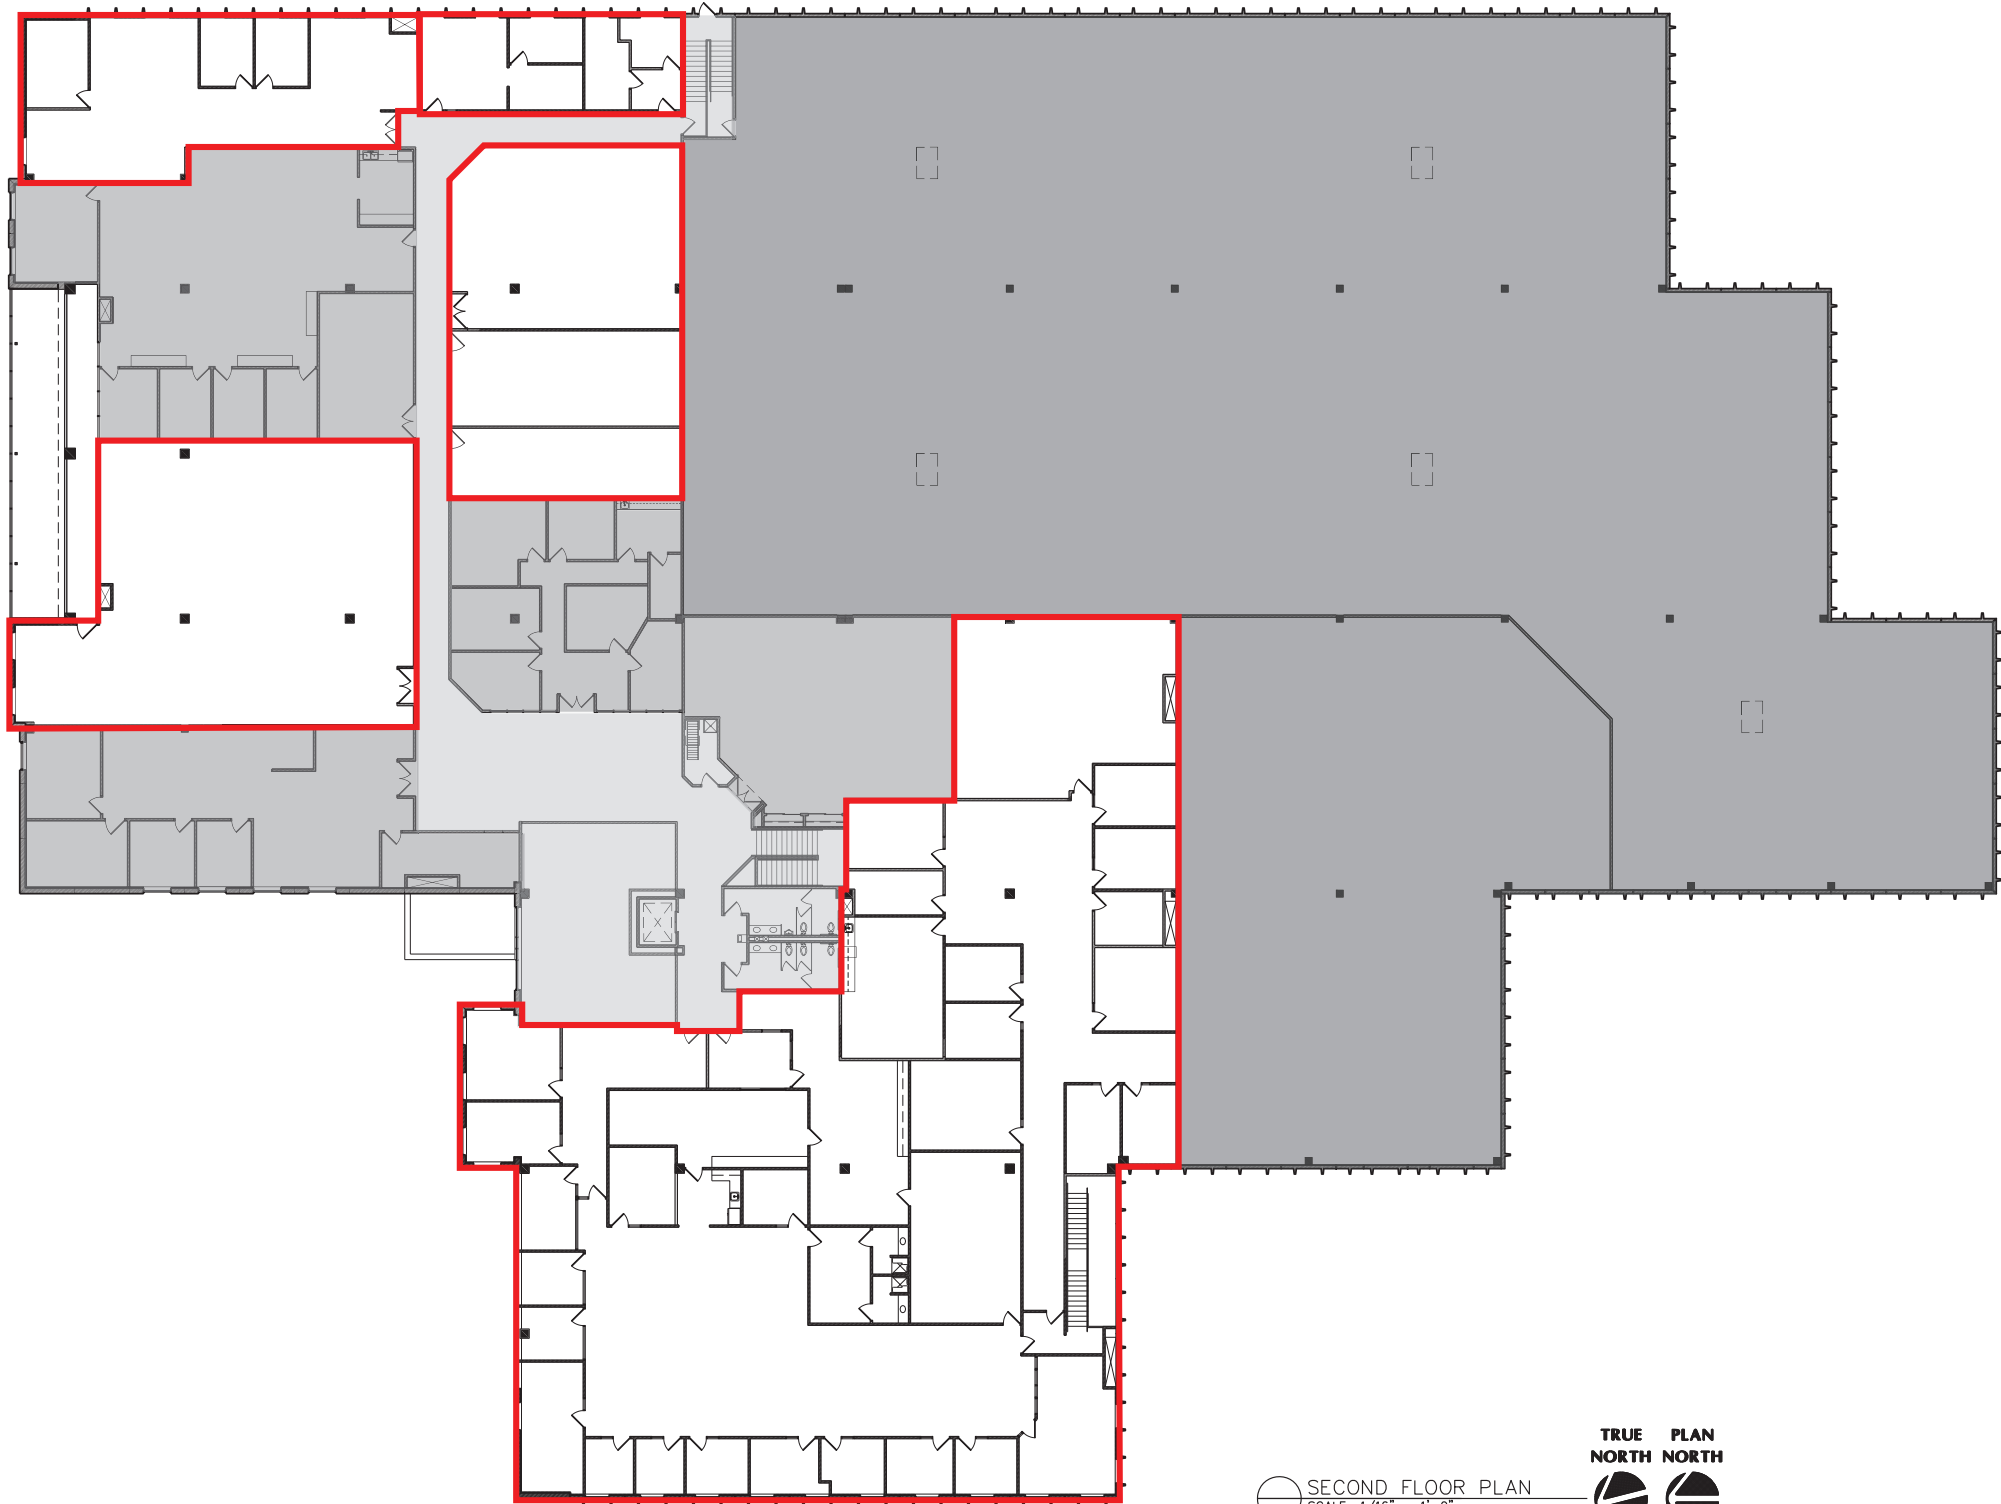

SECOND FLOOR PLAN
SCALE: 1/16" = 1'-0"

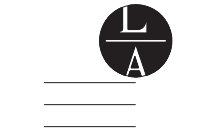

LAMPERT
ARCHITECTS

420 Summit Avenue
St. Paul, MN 55102
Phone: 763.755.1211 Fax: 763.757.2849
lampert@lampert-arch.com

EFH Co.
General Contractor
2999 W. County Road 42, Suite 206
Burnsville, MN 55306
952-890-6450
952-890-5476 Fax
info@efhco.com

BURNSVILLE SHOWCASE
12550 35 Frontage Rd
Burnsville, Minnesota

Copyright 2021
Leonard Lampert Architects Inc.

Project Designer:

Drawn By:

Checked By: LL

Revisions

11/22/21 MASTER PLAN

2nd FLOOR
MASTER PLAN

Sheet Number