


CERTIFICATE OF SURVEY

~for~ ORME AND ASSOCIATES, LTD.
~of~ 4040 NICOLS ROAD

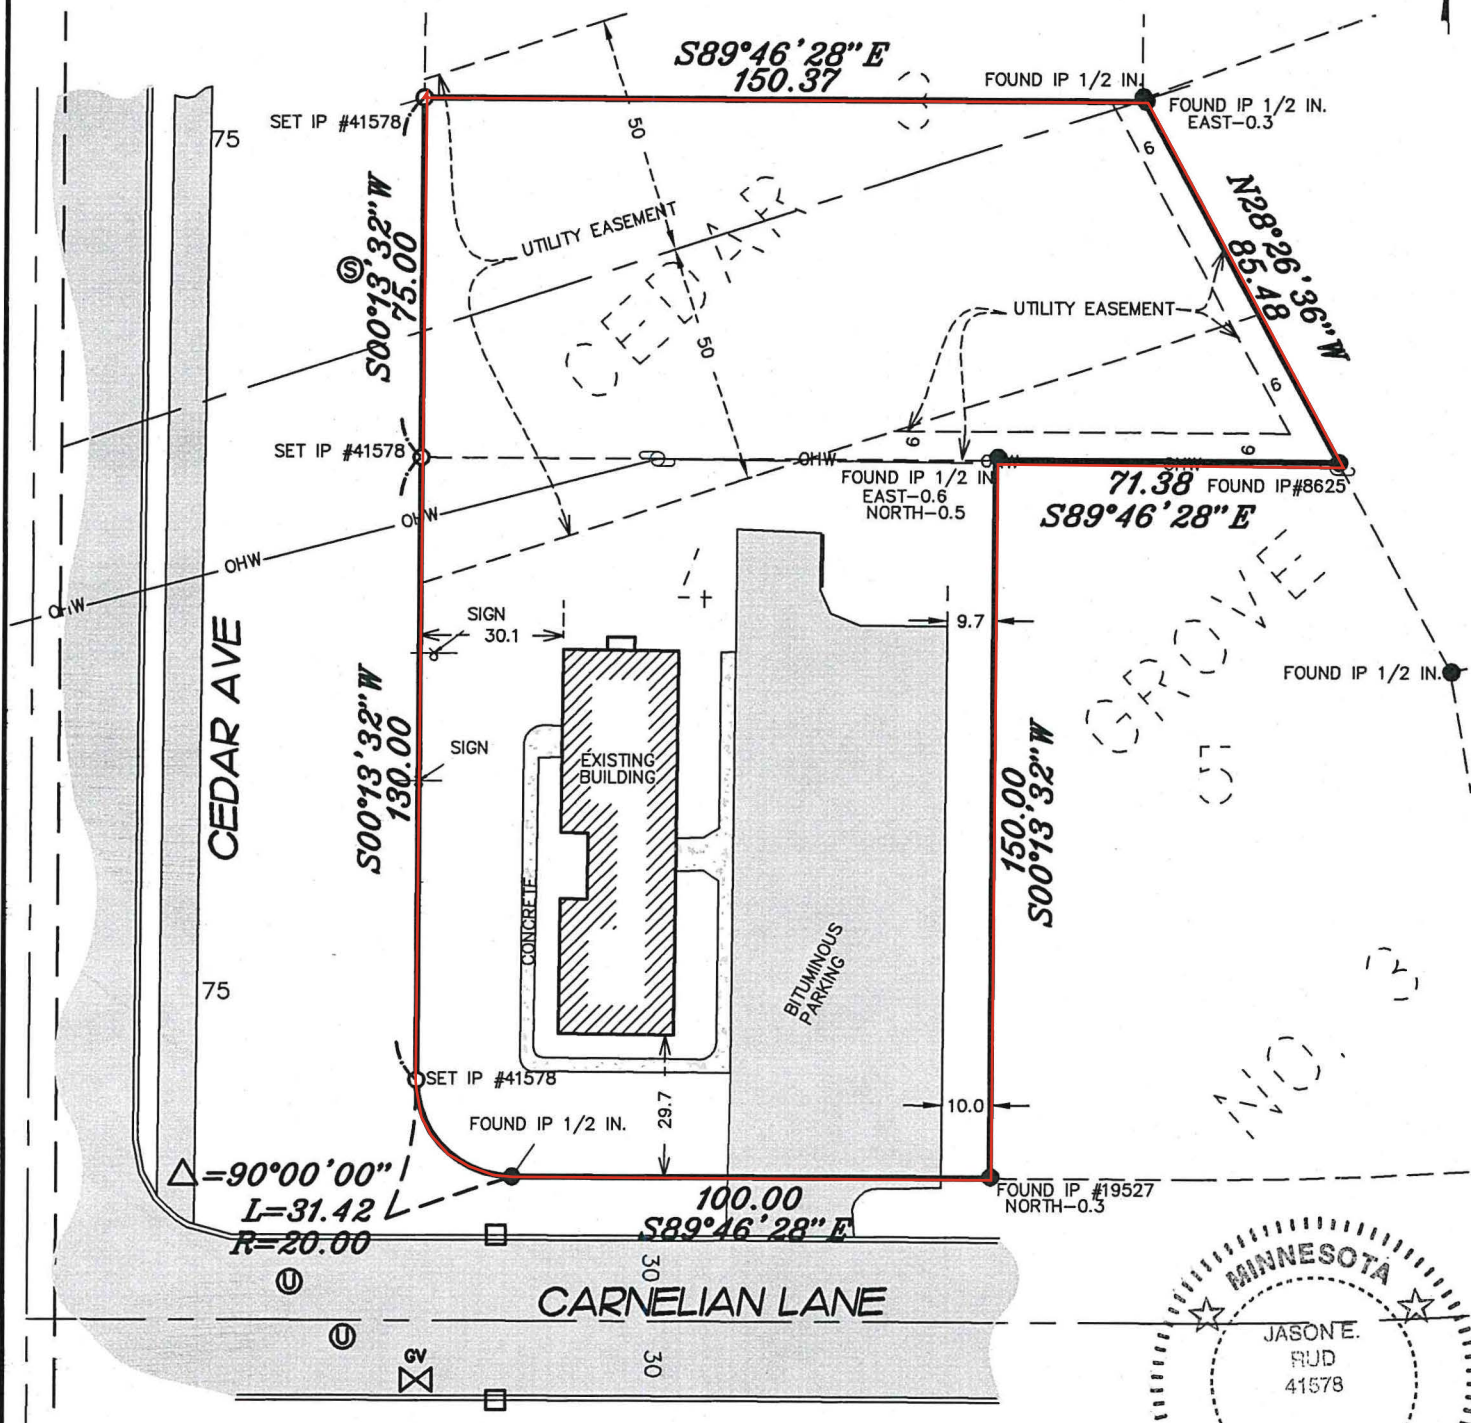

NOTES

- Field survey was completed by E.G. Rud and Sons, Inc. on 10/15/09
- This survey was prepared without the benefit of title work. Additional easements, restrictions and/or encumbrances may exist other than those shown hereon. Survey subject to revision upon receipt of a current title commitment or an attorney's title opinion.

LEGAL DESCRIPTION

The South 75 feet of Lot 3, Block 8, and all of Lot 4, Block 8, CEDAR GROVE NO. 3, Dakota County, Minnesota

Location: Eagan, Minnesota

Bearing Datum: Assumed

Scale 1"= 40'

○ Denotes Iron Set

● Denotes Iron Found

Job No. 09329LS

Drwg By MMD

I hereby certify that this plan, survey or report was prepared by me or under my direct supervision and that I am a duly Licensed Land Surveyor under the laws of the State of Minnesota.

E. G. RUD & SONS, INC.

Dated this 15th day of October 2009. By: [Signature] Minnesota License No. 41578

E. G. RUD & SONS, INC.
PROFESSIONAL LAND SURVEYORS
6776 LAKE DRIVE NE, SUITE 110
LINO LAKES, MINNESOTA 55014
TEL. (651) 361-8200
FAX (651) 361-8701
www.egrud.com

